


New Hope Post Acute Care Facility No. 25811

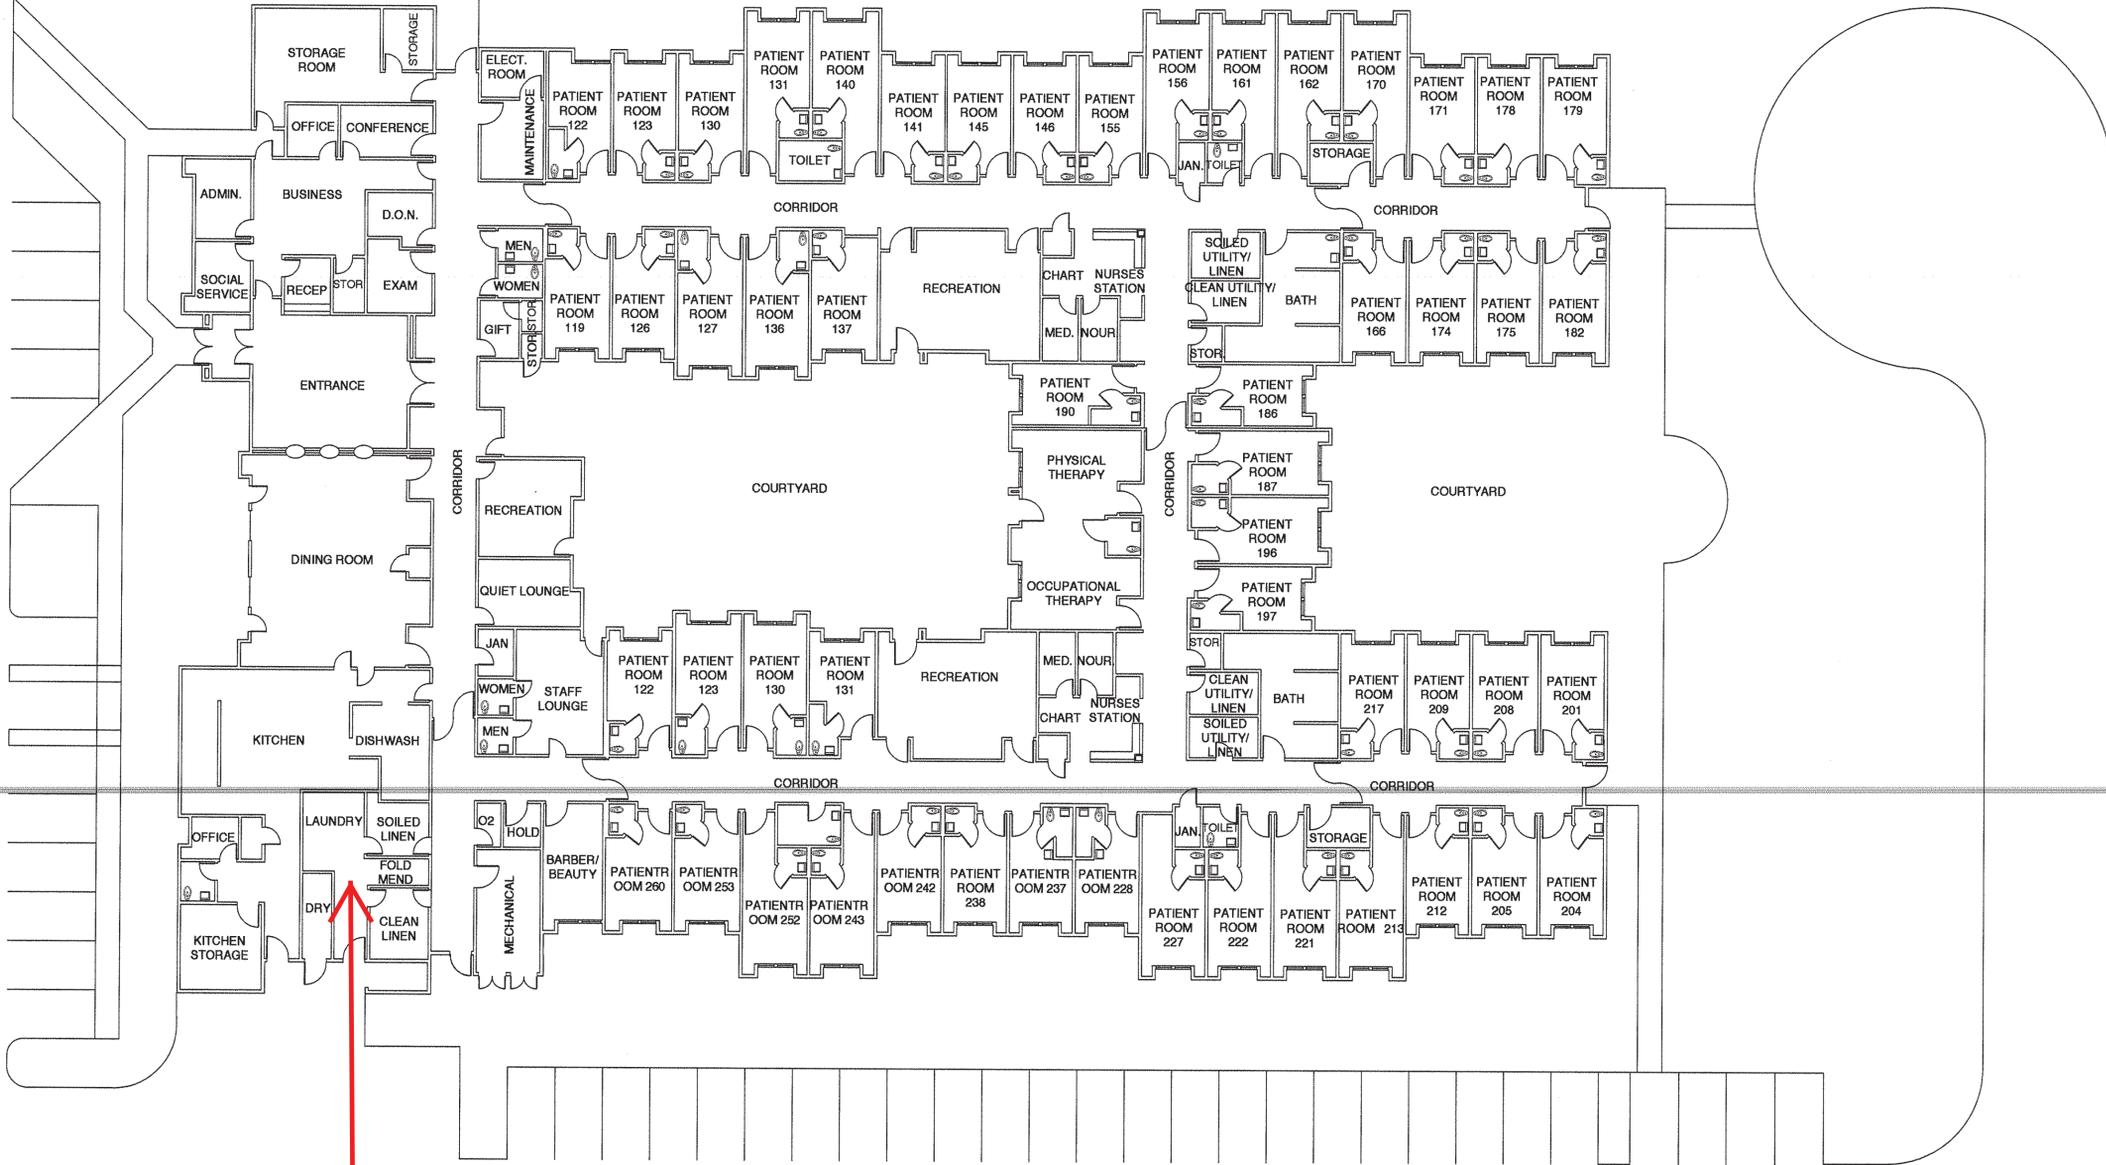

BLD-04993 - Main Building - Bldg 01

Site Plan

Scale 1/16"=1'-0"

