


Barton Memorial Hospital Facility No. 10109

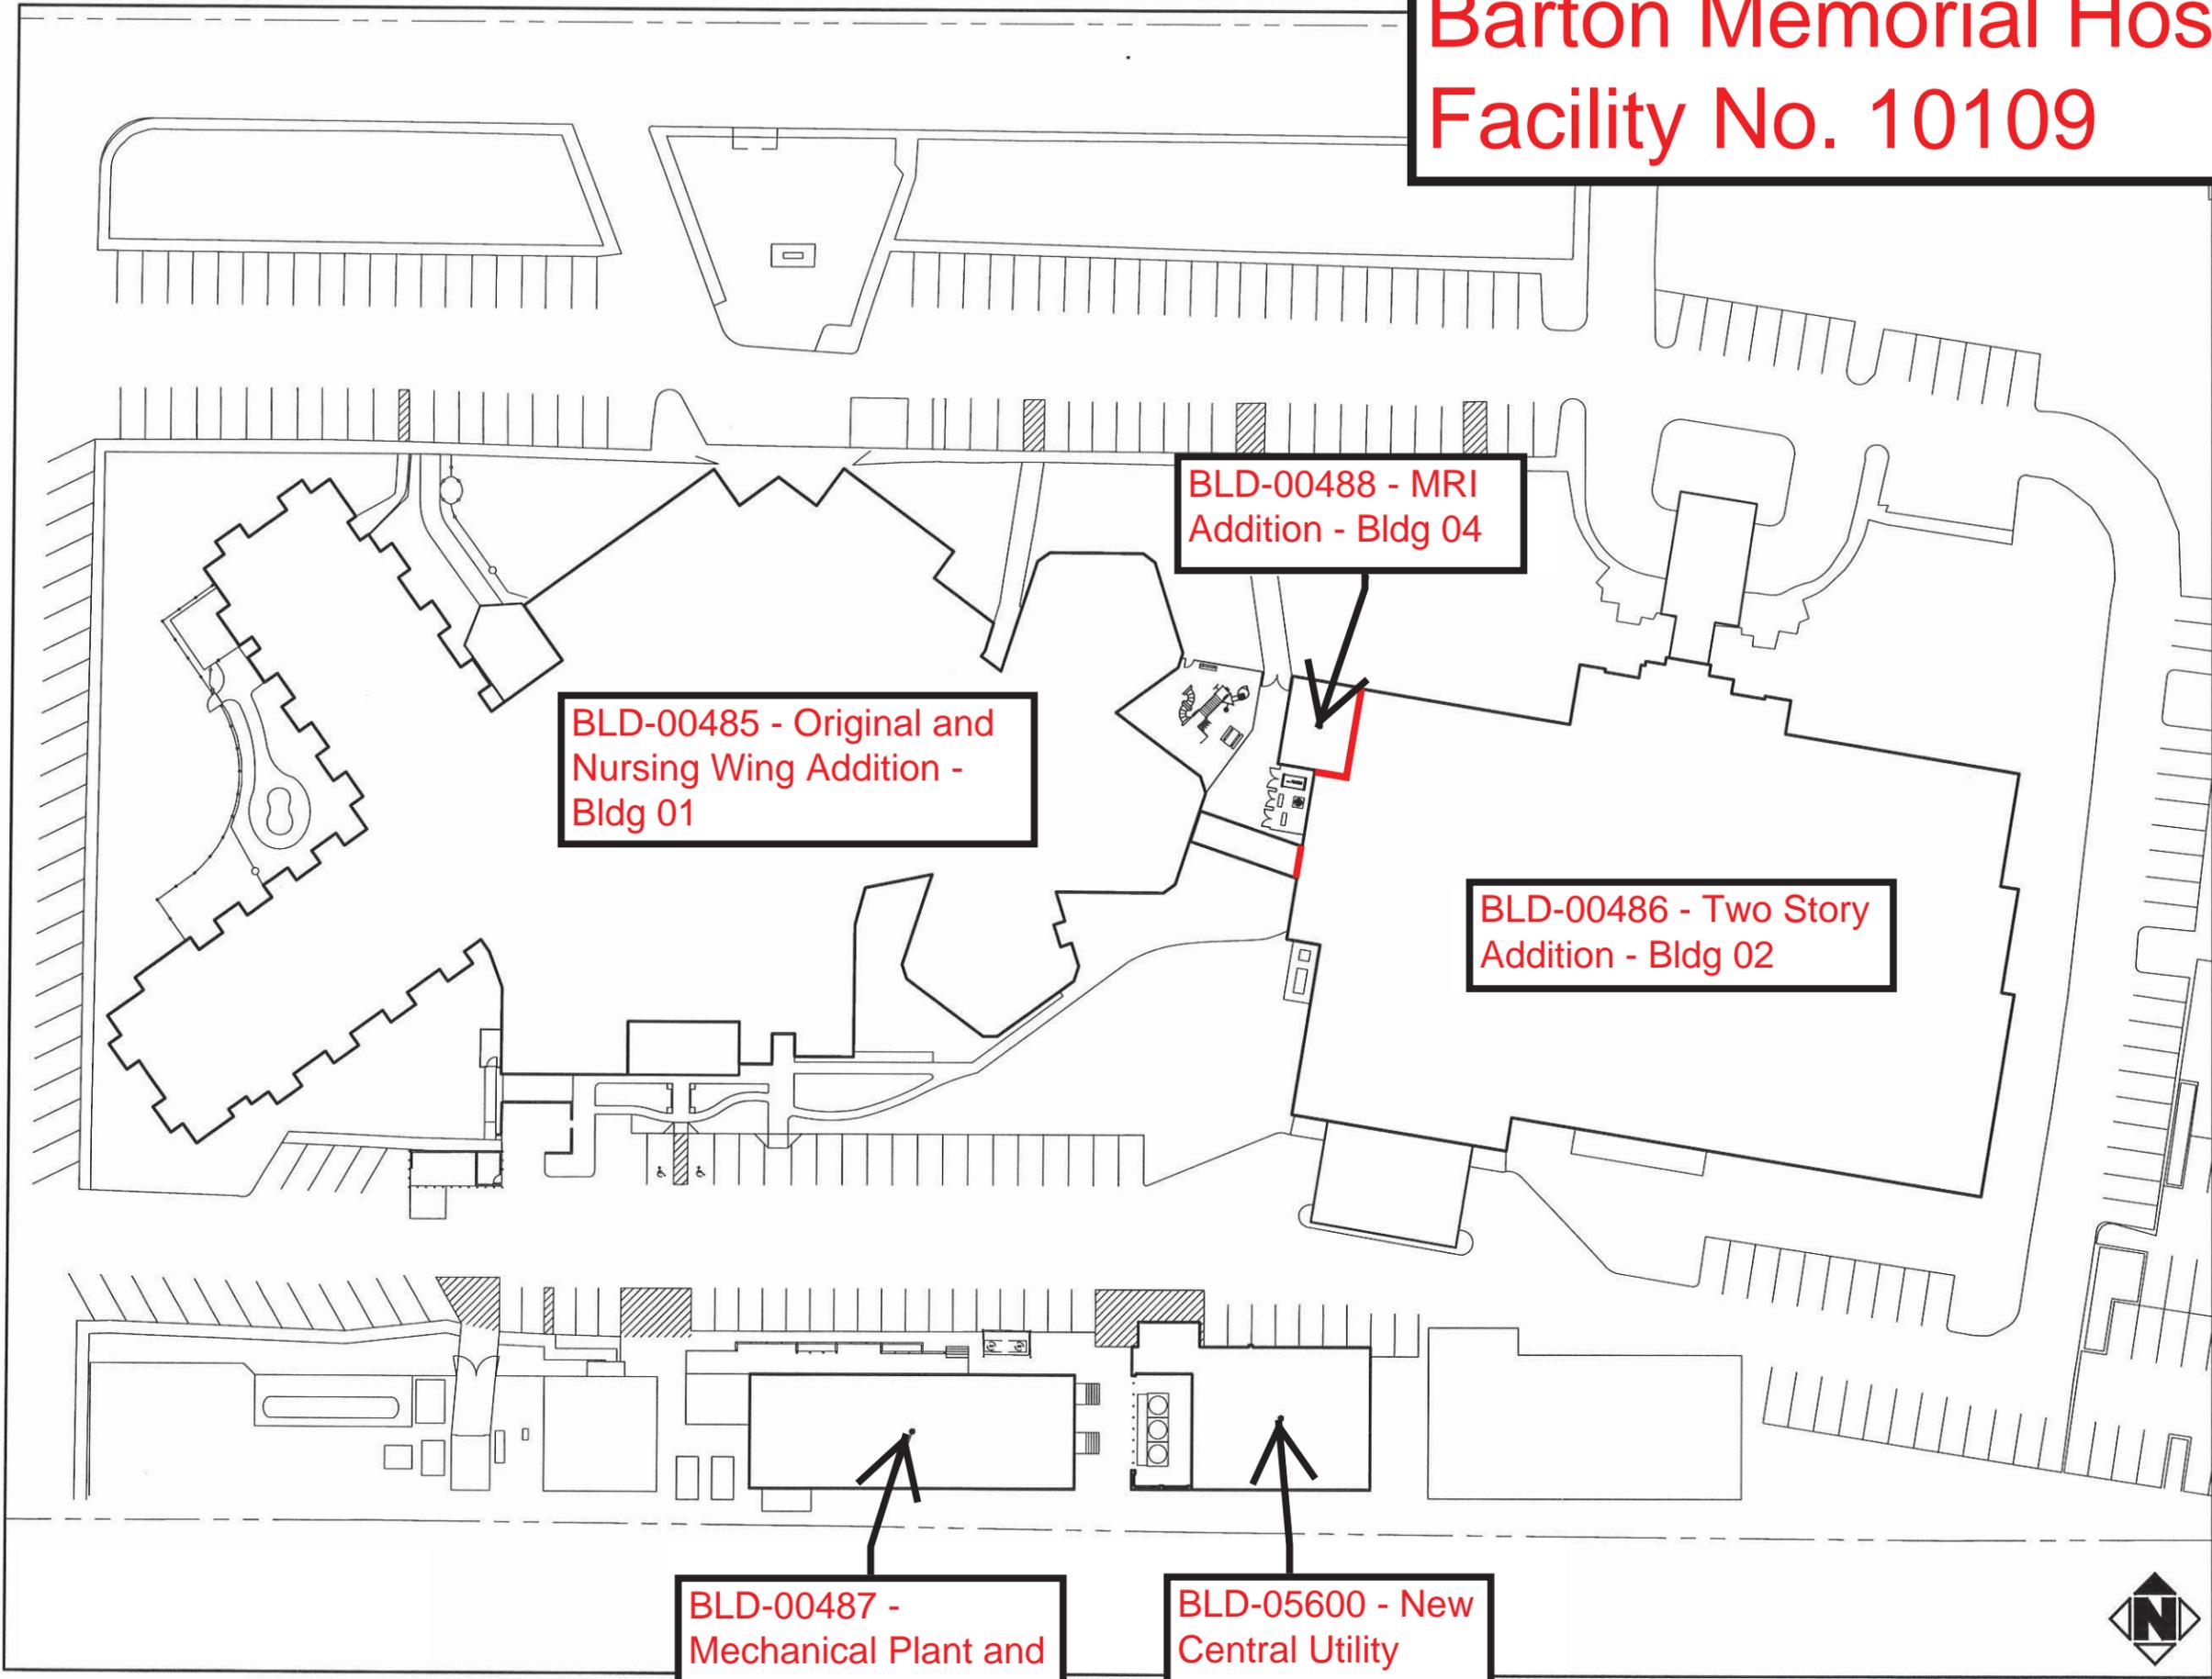

BLD-00485 - Original and
Nursing Wing Addition -
Bldg 01

BLD-00488 - MRI
Addition - Bldg 04

BLD-00486 - Two Story
Addition - Bldg 02

BLD-00487 -
Mechanical Plant and
Addition - Bldg 03

BLD-05600 - New
Central Utility
Plant - Bldg 05

