


Legacy Nursing and Rehabilitation Center Facility No. 20077

UPDATED ON 8/21/2015

FIRE DOOR RELEASED WHEN ANY FIRE ALARM OCCURS

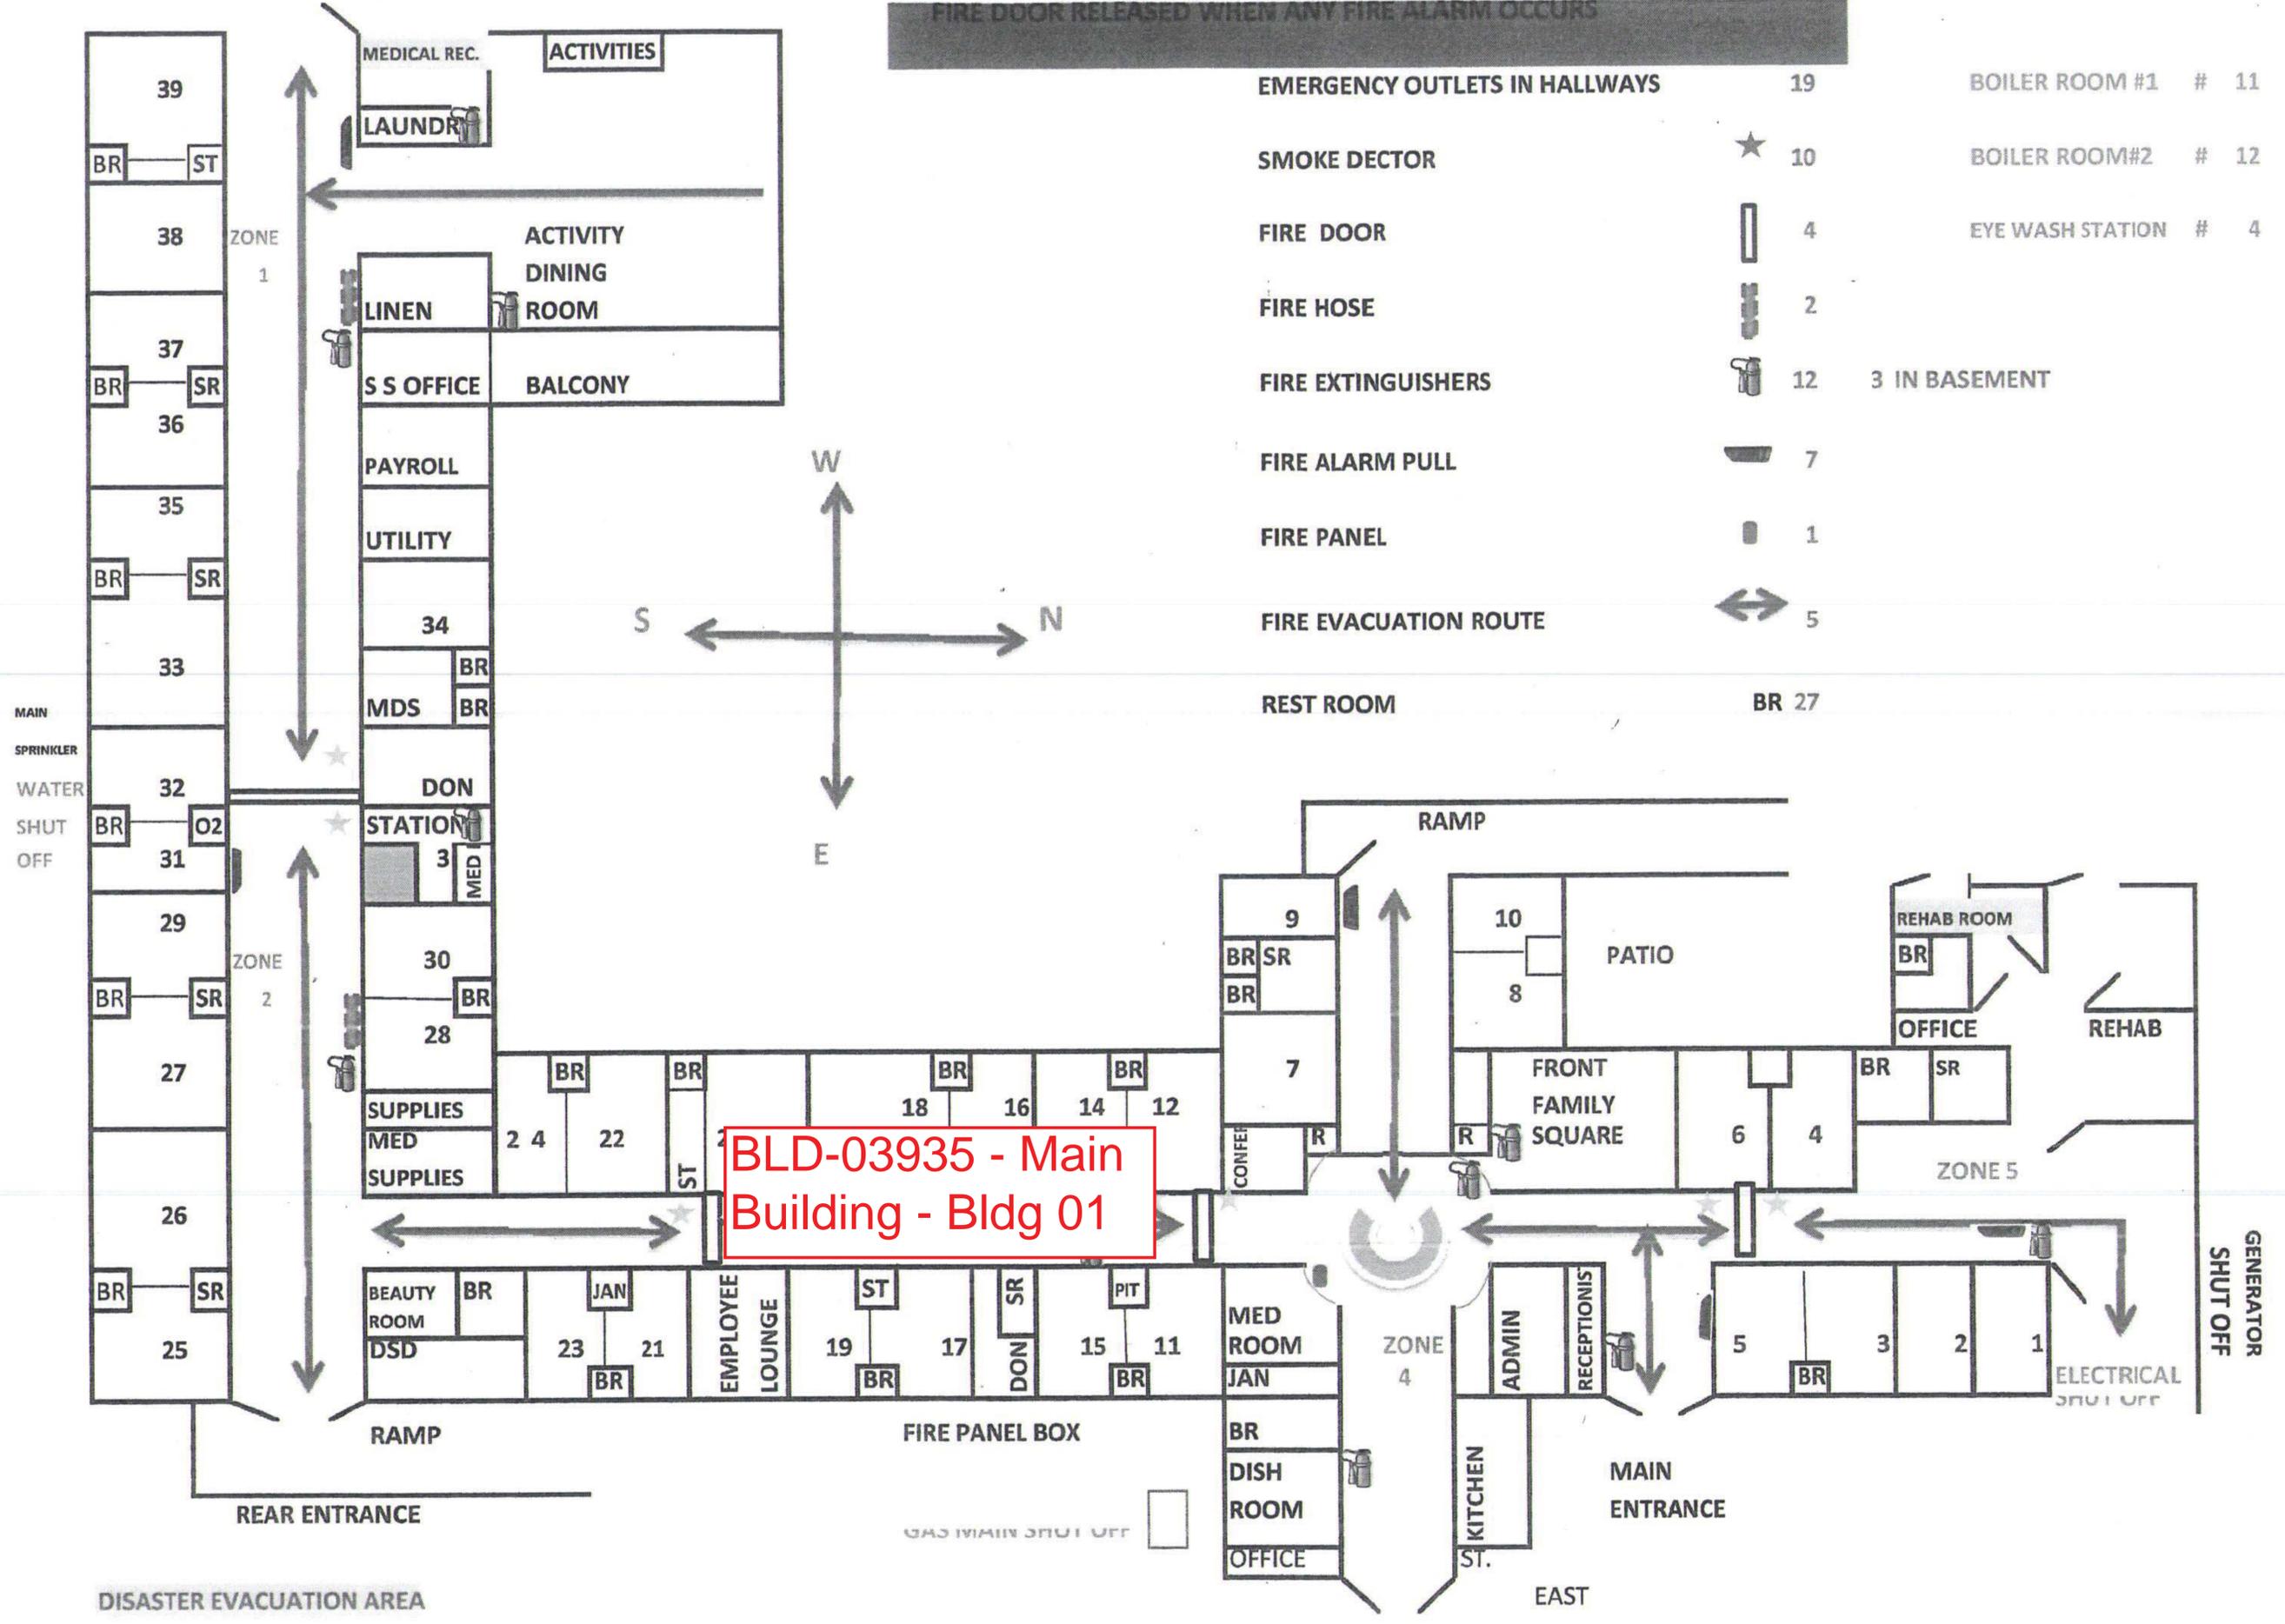

EMERGENCY OUTLETS IN HALLWAYS	19	BOILER ROOM #1 #	11
SMOKE DETECTOR	★ 10	BOILER ROOM#2 #	12
FIRE DOOR	▭ 4	EYE WASH STATION #	4
FIRE HOSE	≡ 2		
FIRE EXTINGUISHERS	🔥 12	3 IN BASEMENT	
FIRE ALARM PULL	☑ 7		
FIRE PANEL	■ 1		
FIRE EVACUATION ROUTE	↔ 5		
REST ROOM		BR 27	

BLD-03935 - Main Building - Bldg 01

DISASTER EVACUATION AREA

GENERATOR SHUT OFF

GAS MAIN SHUT OFF

ELECTRICAL SHUT OFF