


Bishop Care Center Facility No. 27767

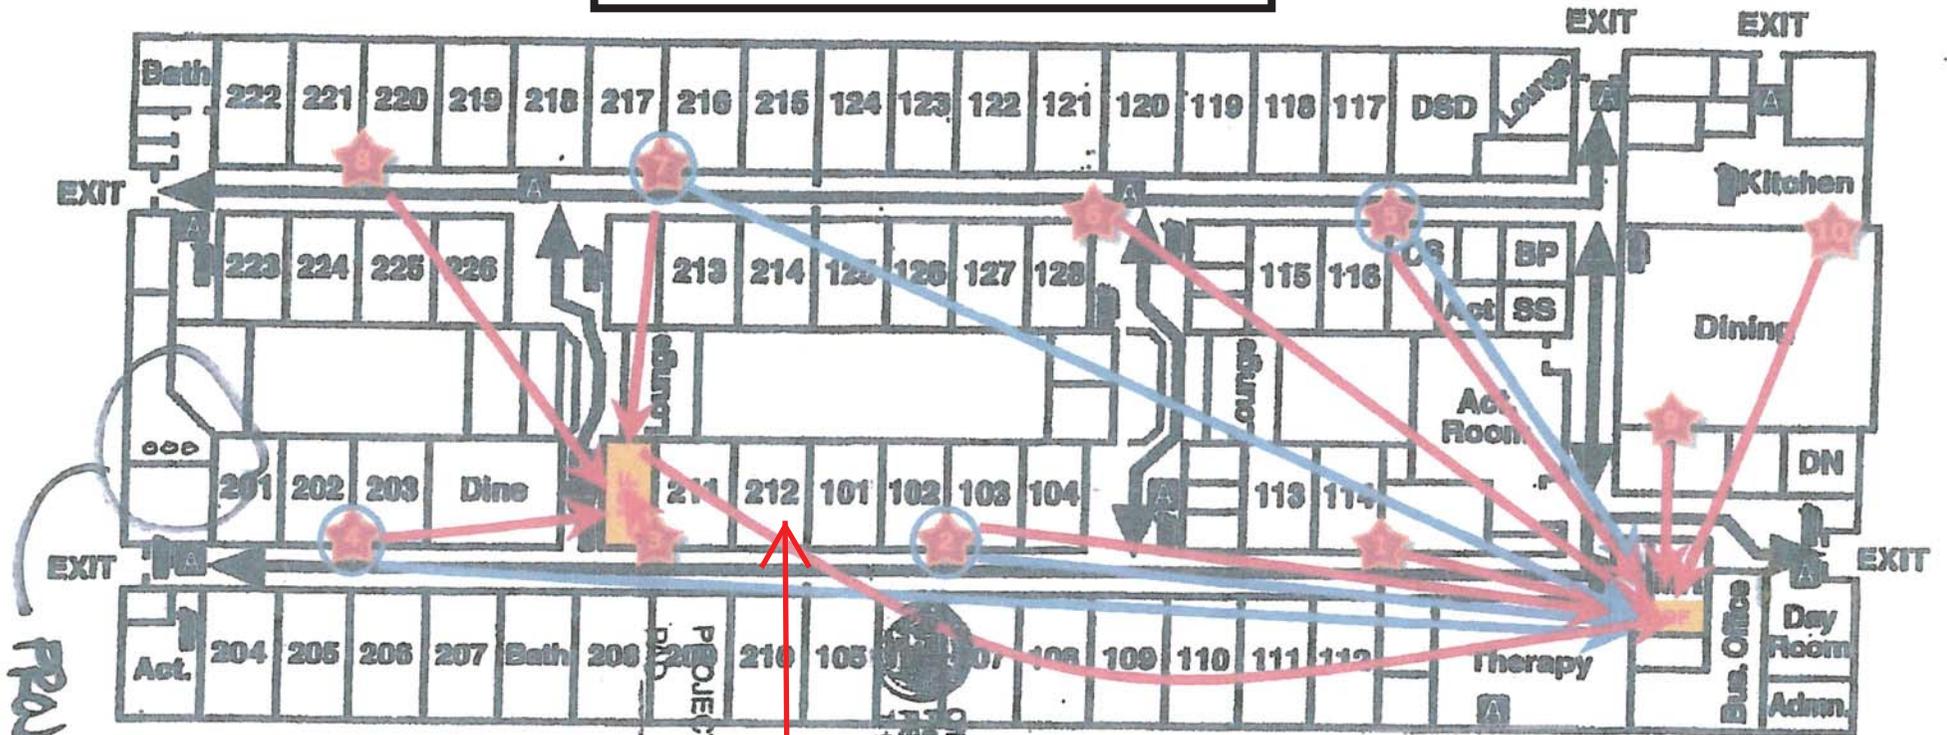

PROJECT LOCATION

BLD-05095 - Main Building - Bldg 01

3

→ business (11 lines)
→ resident (4 lines)



- Evacuation Route
- Fire Extinguisher
- Fire Alarm

Alarm Looks Like a Strobe Flashing Light

Alarm Sounds Like a Series of Rapid Beeps