


Palmdale Regional Medical Center Facility No. 18141

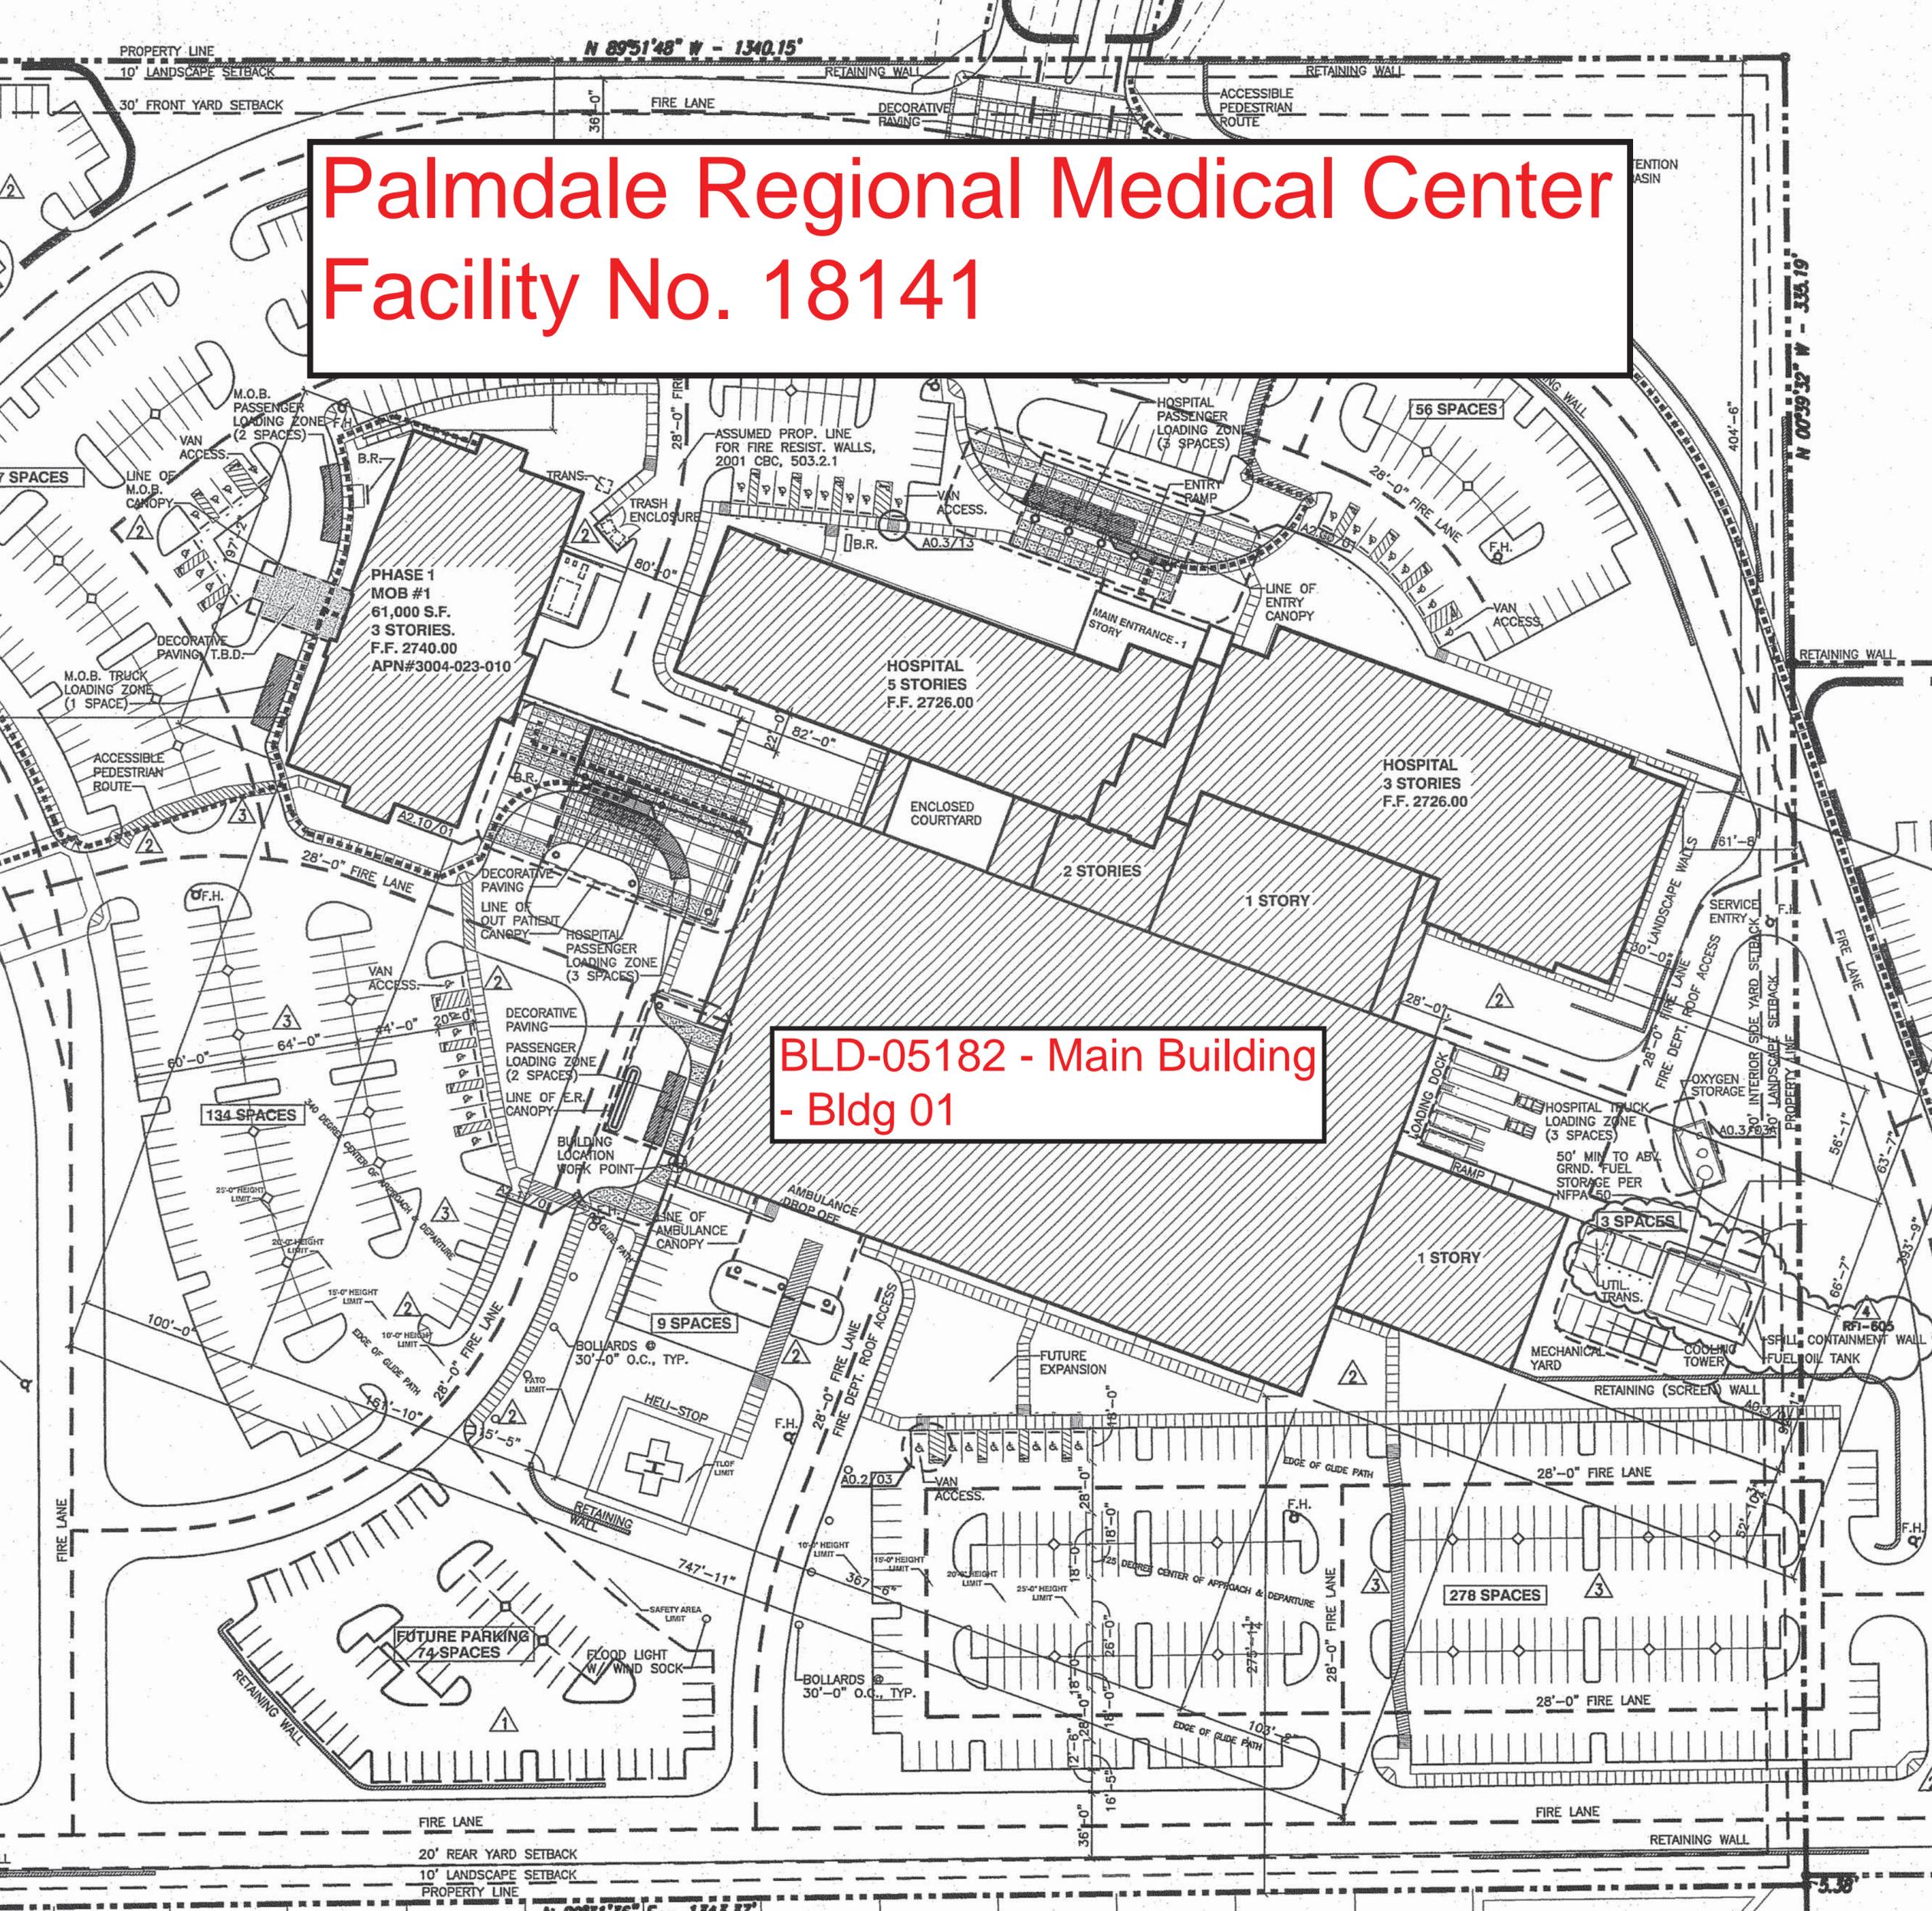

**BLD-05182 - Main Building
- Bldg 01**

FIRE LANE
20' REAR YARD SETBACK
10' LANDSCAPE SETBACK
PROPERTY LINE