


Kaiser Foundation Hospital - Vacaville Facility No. 18164

**BLD-03834 - Hospital
Building- Bldg 01**

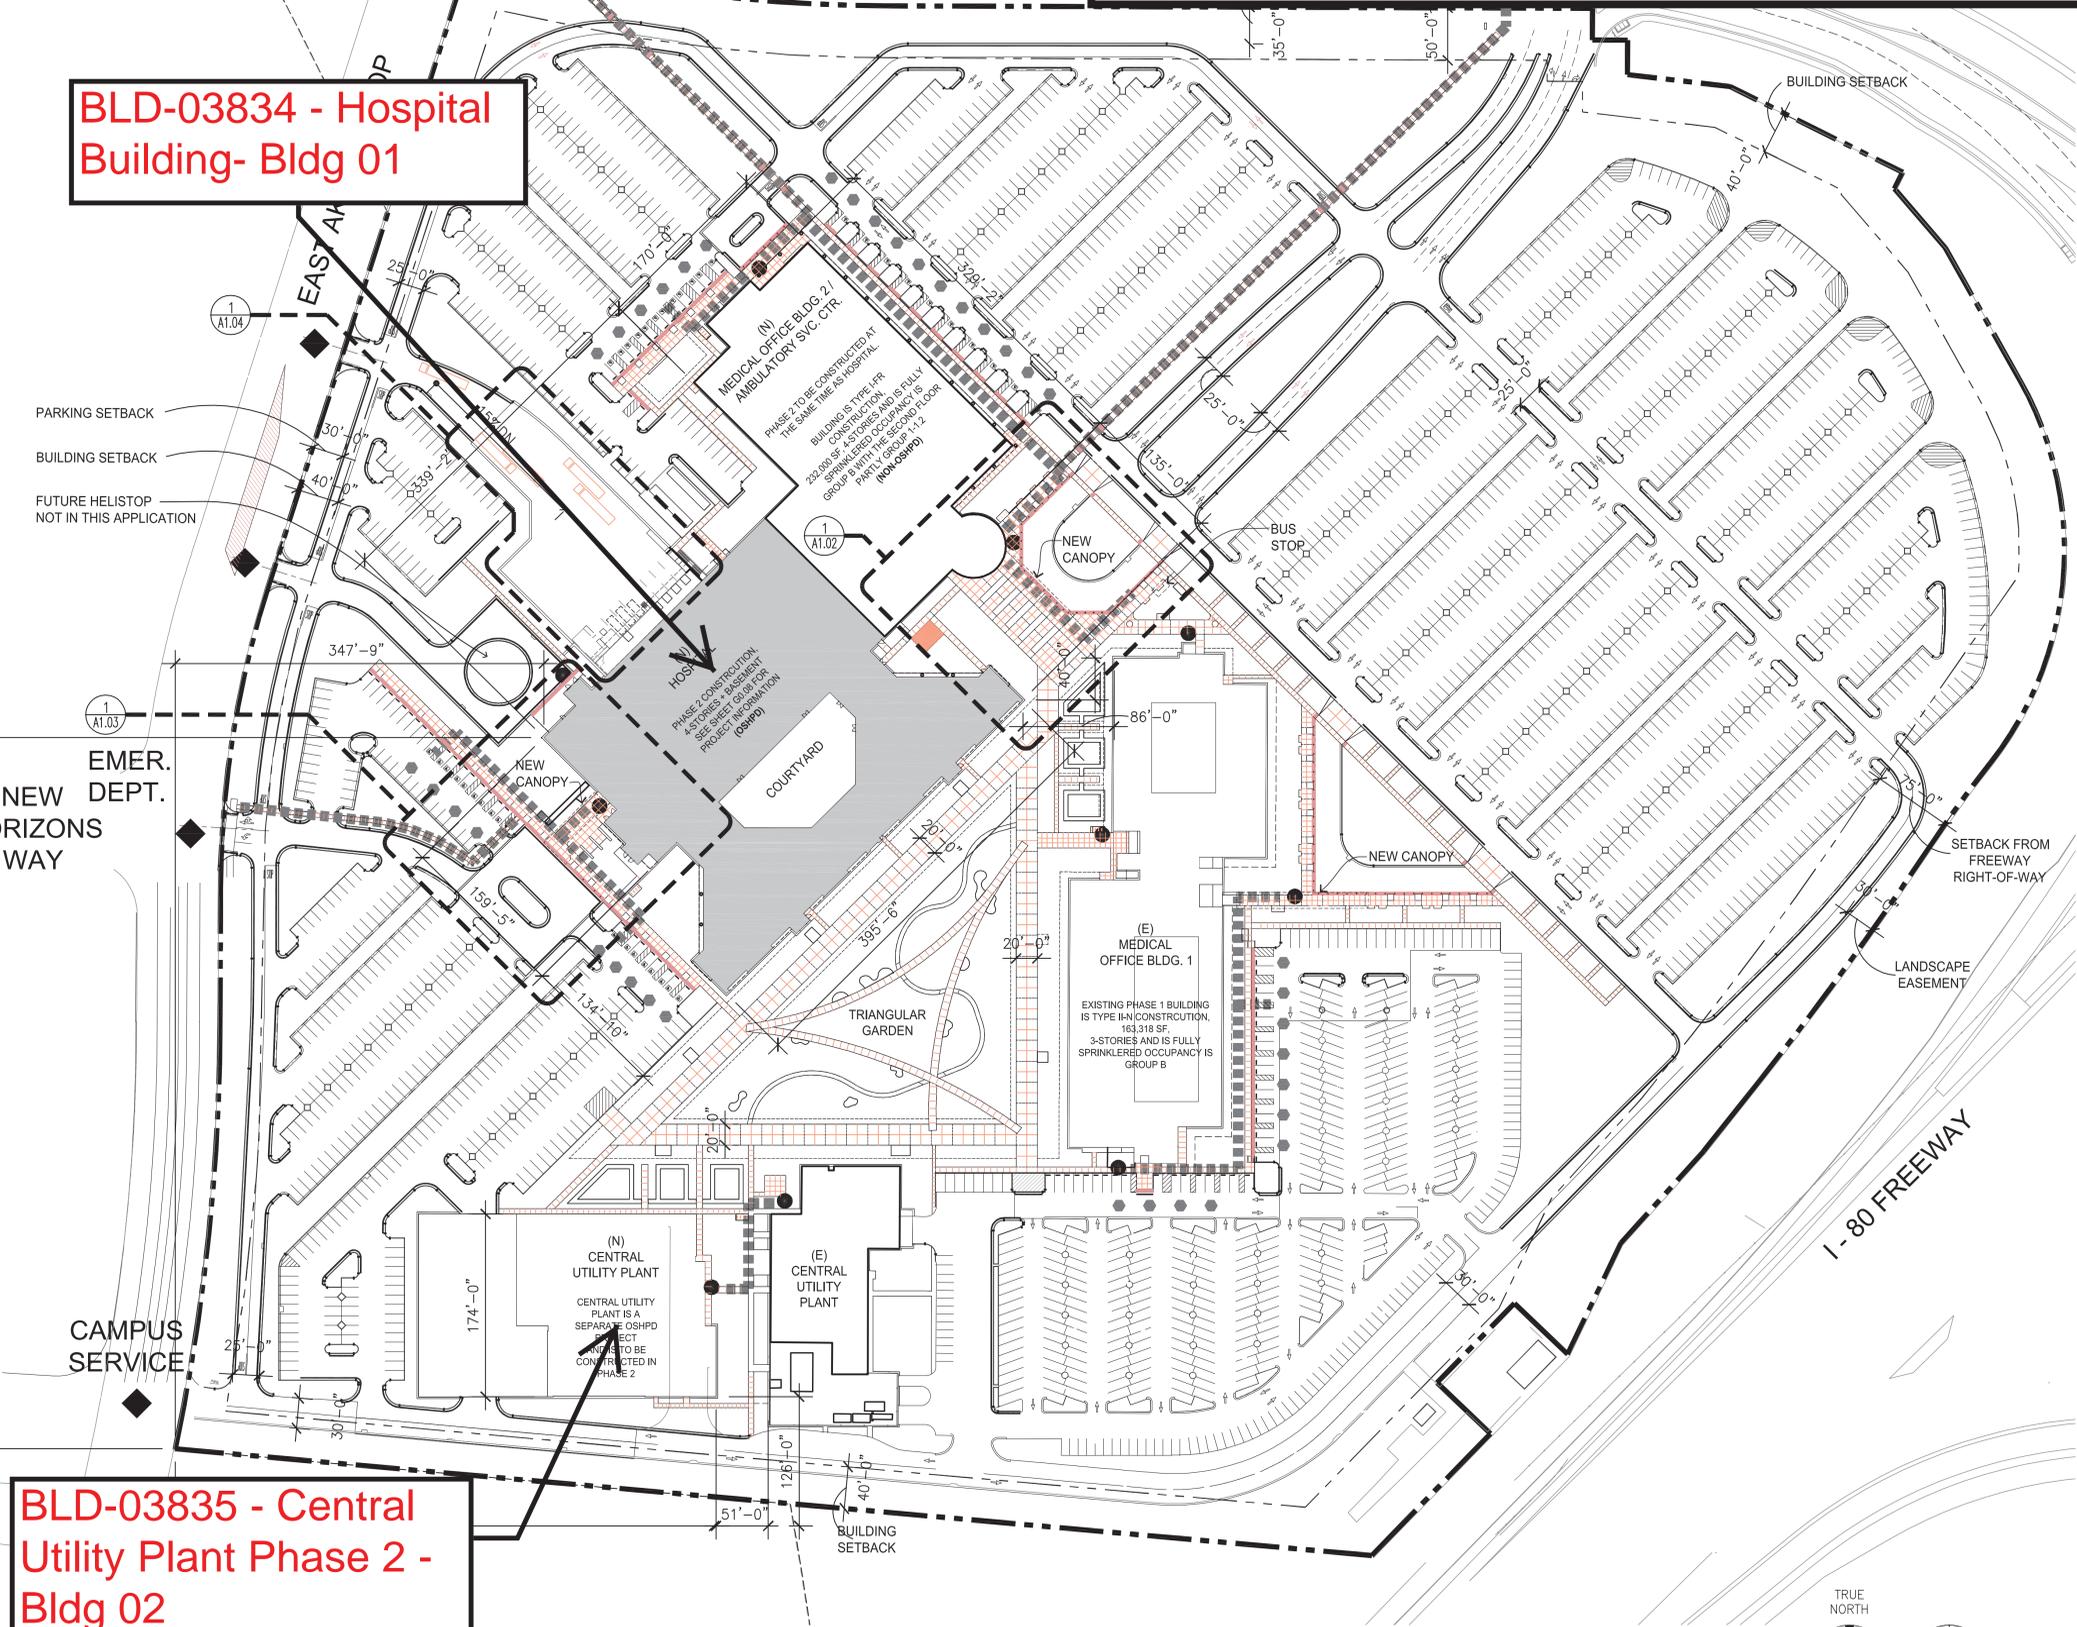

**BLD-03835 - Central
Utility Plant Phase 2 -
Bldg 02**

THIS DRAWING IS ISSUED FOR REFERENCE ONLY

