


BLD-03992 - Main Building - Bldg 01

LEGEND

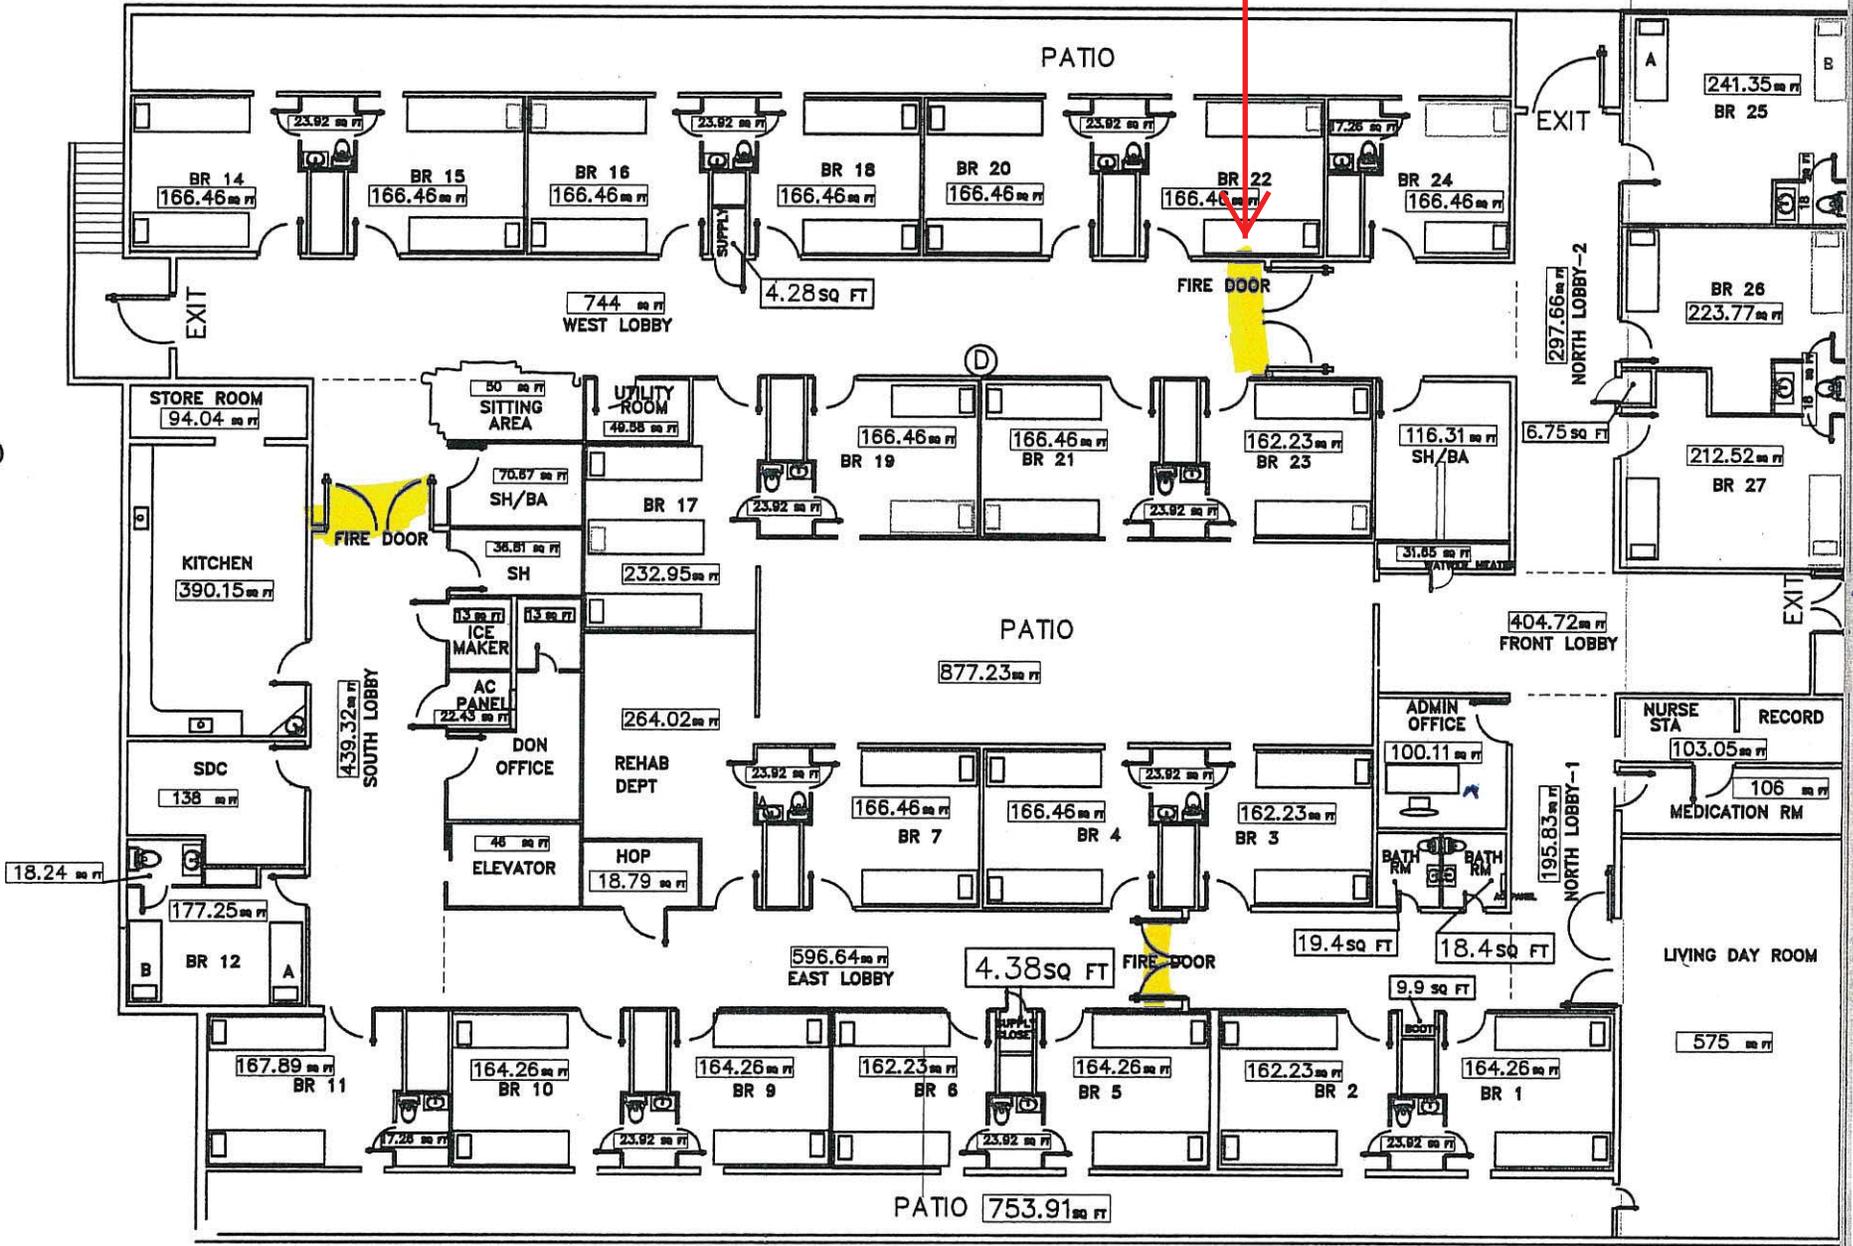

San Rafael Healthcare & Wellness Center Facility No. 20265