


The Terraces Of Los Gatos Facility No. 26855

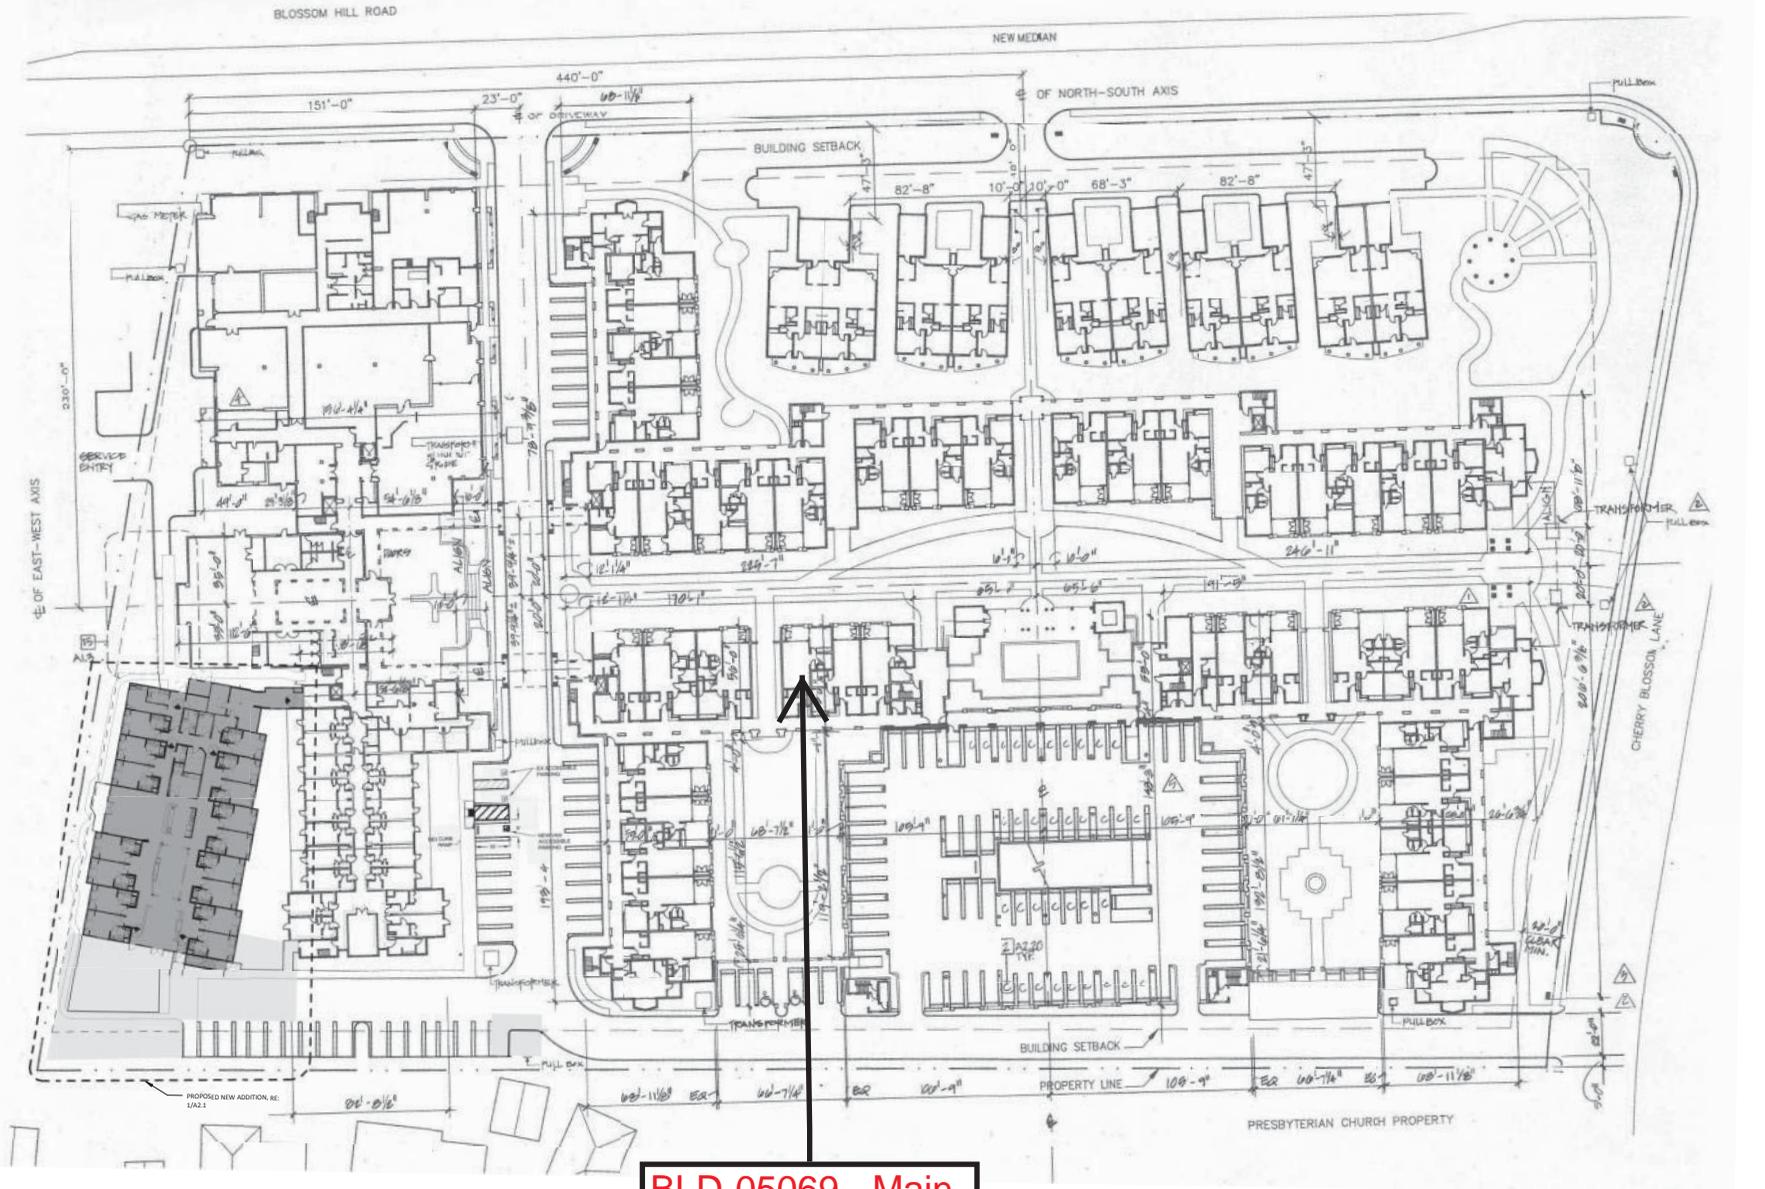

BLD-05069 - Main Building - Bldg 01